
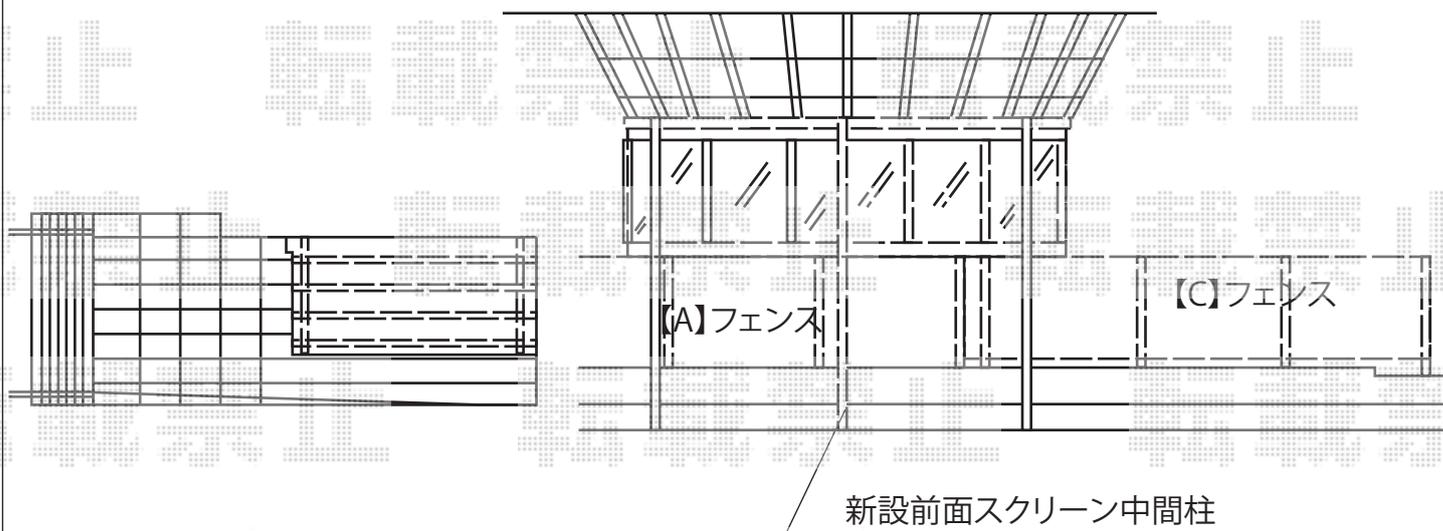


エクステリア工事 施工概略図

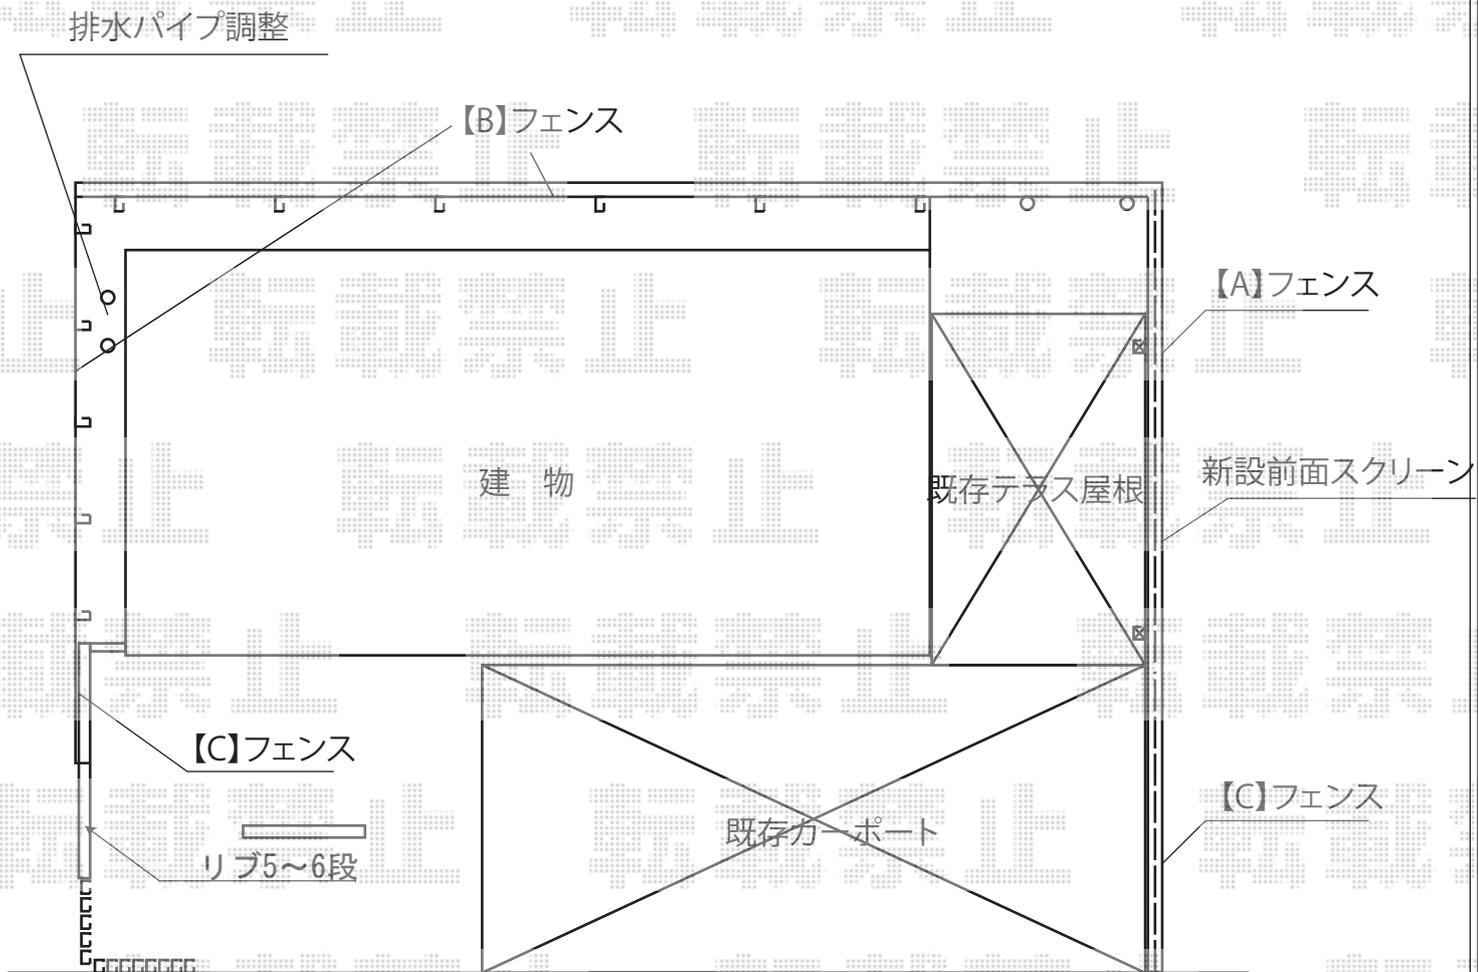

2014-10-246916

担当者

柘田