
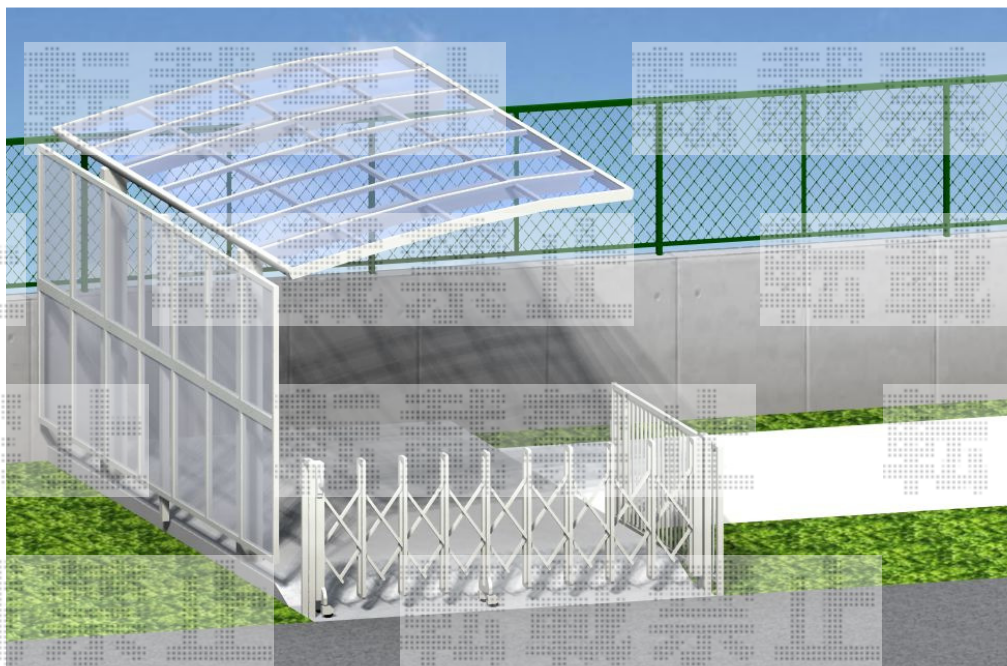


エクステリア工事 施工概略図

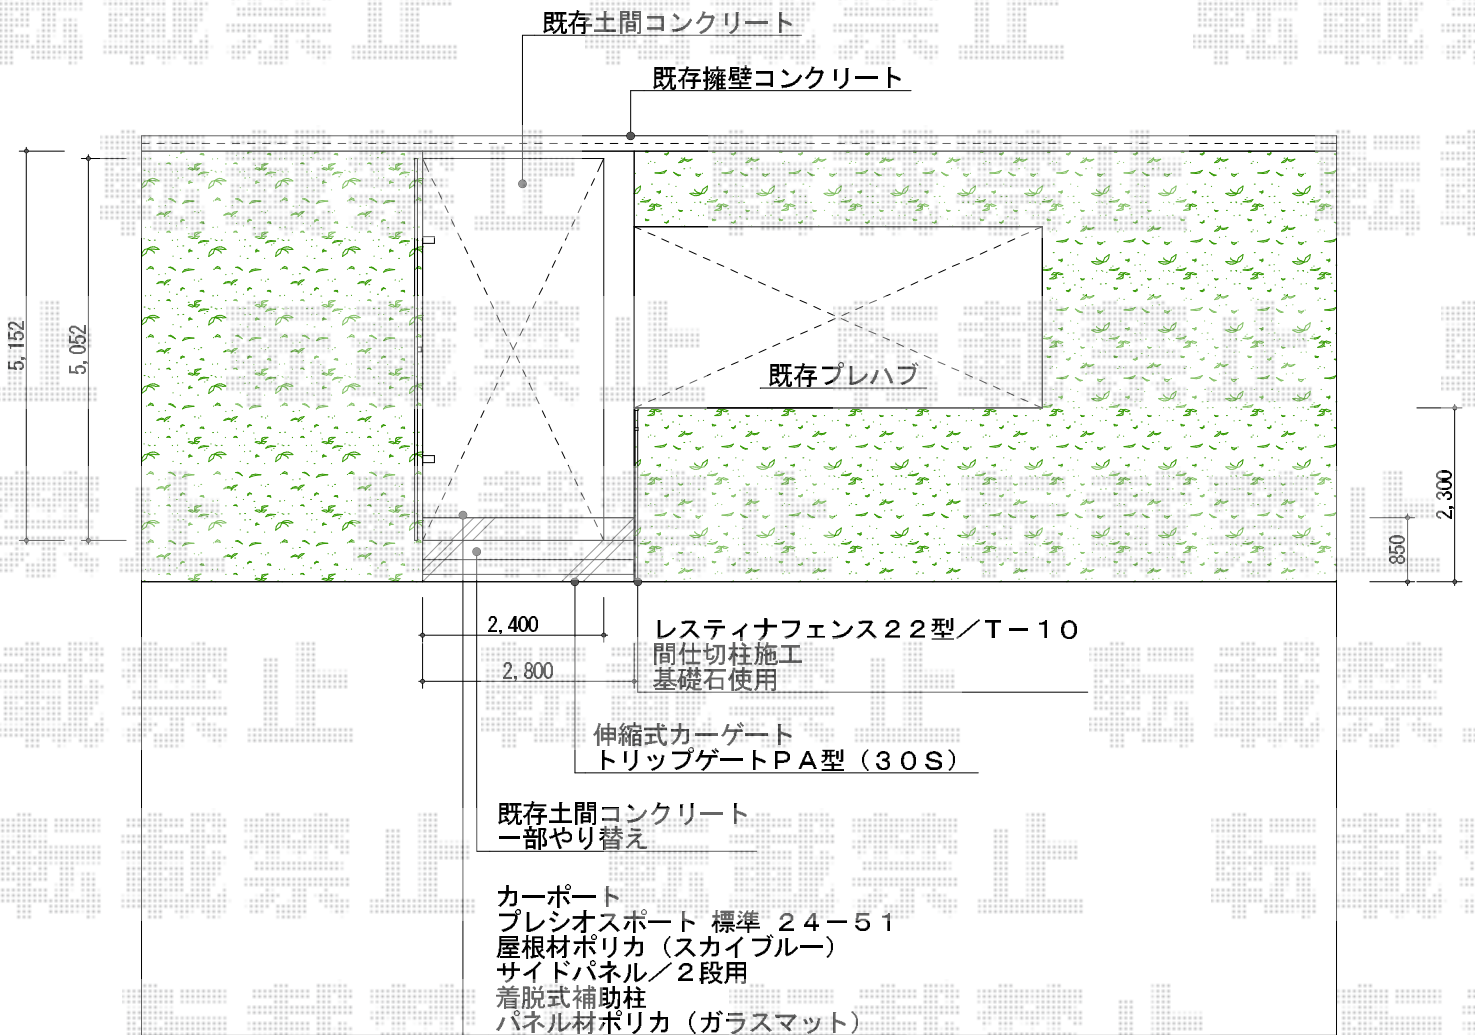

2015-9-296105

担当者

赤松