


道路

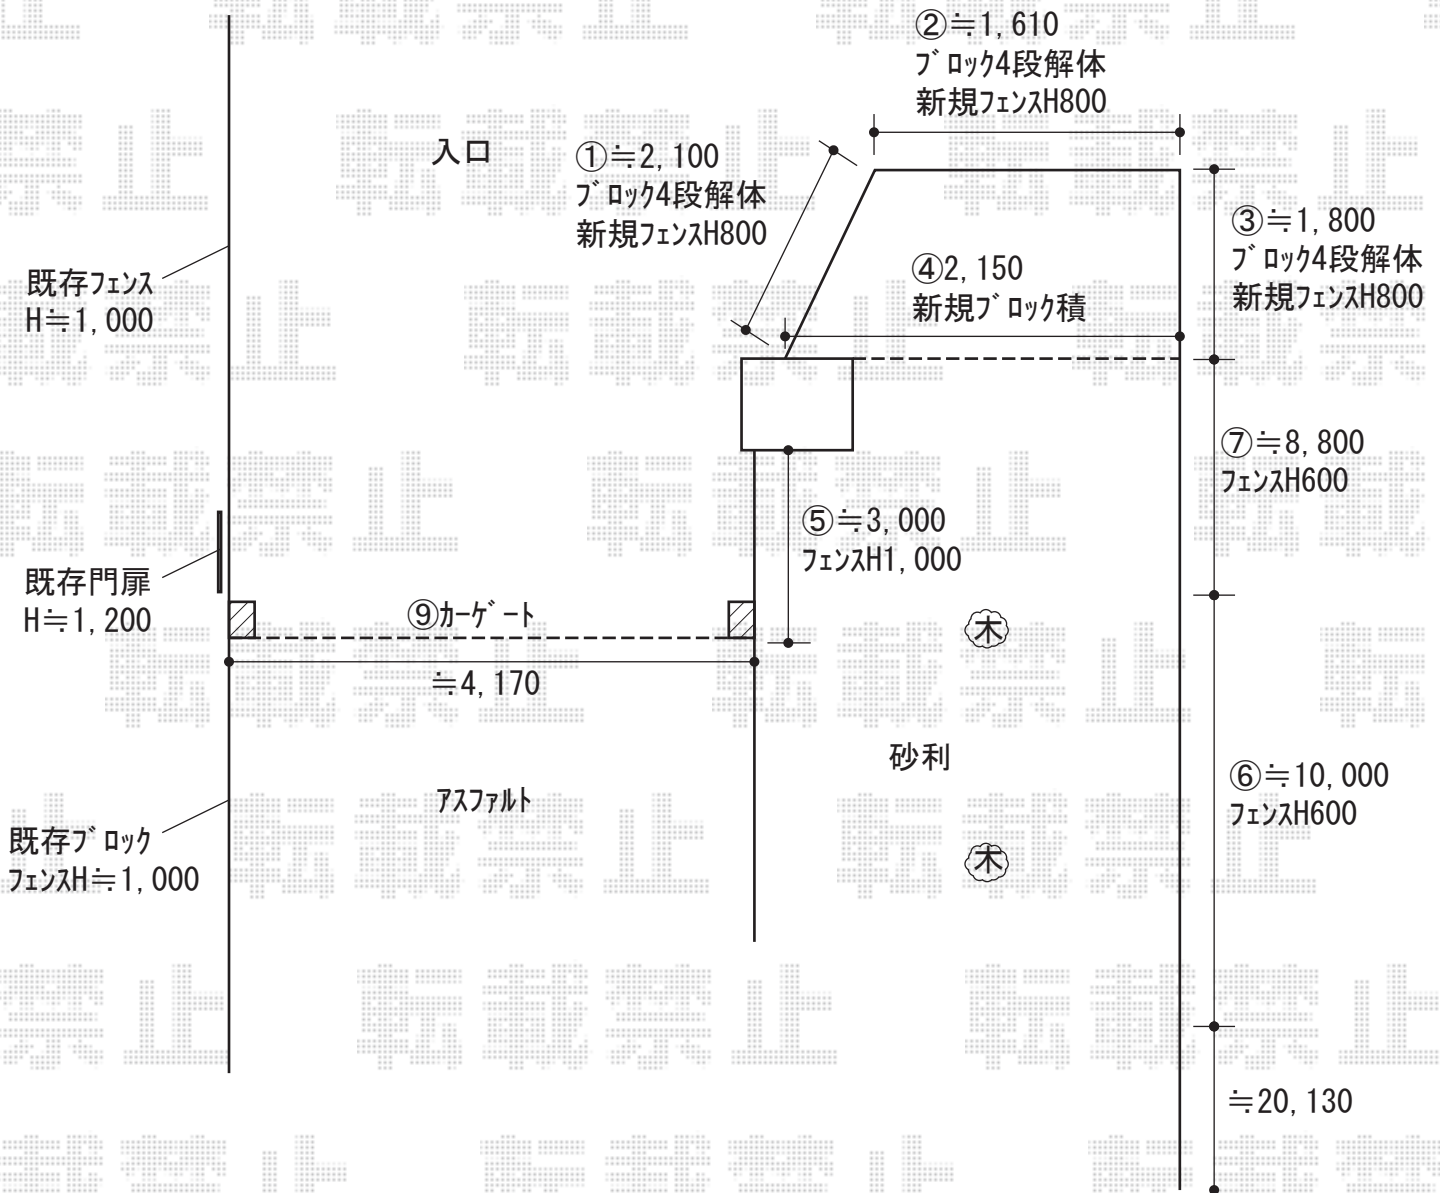

2022-1-1015832